




ALUMINUM MATERIALS

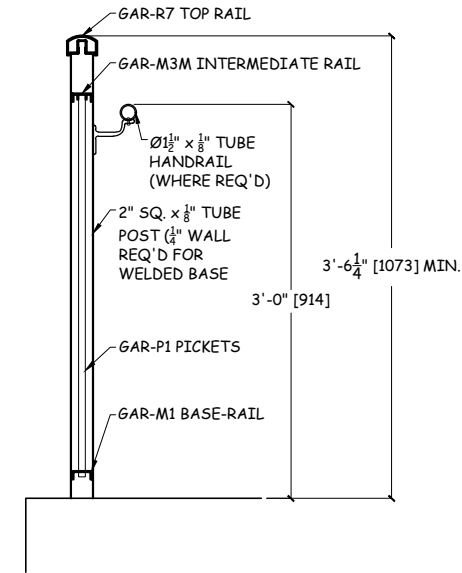

GC201 CROSS SECTION

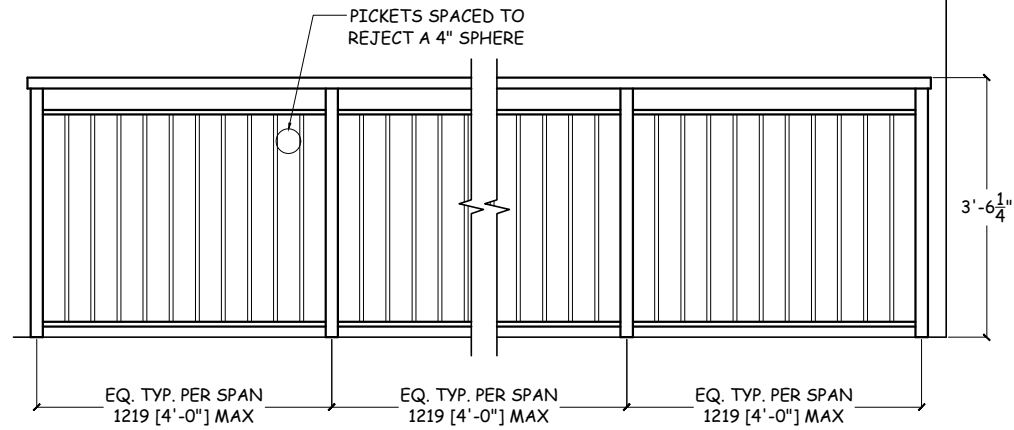

GC201 ELEVATION

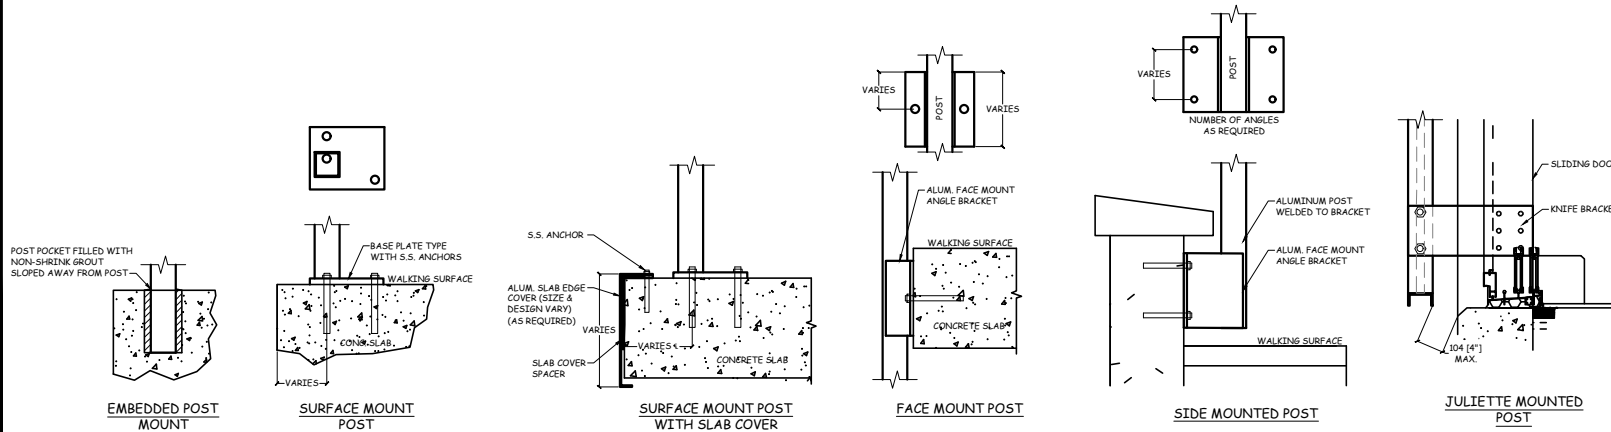

MOUNTING OPTIONS

General Notes

1. MOUNTING PLATE & BRACKET SIZES, HOLES, & ANCHORS MAY VARY TO MEET ARCHITECTURAL & ENGINEERING REQUIREMENTS

No.	Revision/Issue	Date



Project Name and Address
GRECO RAIL STANDARD STYLE GC201

2024 STANDARDS	Sheet 1
Date 8/2/21	OF 1
Scale N.T.S.	